

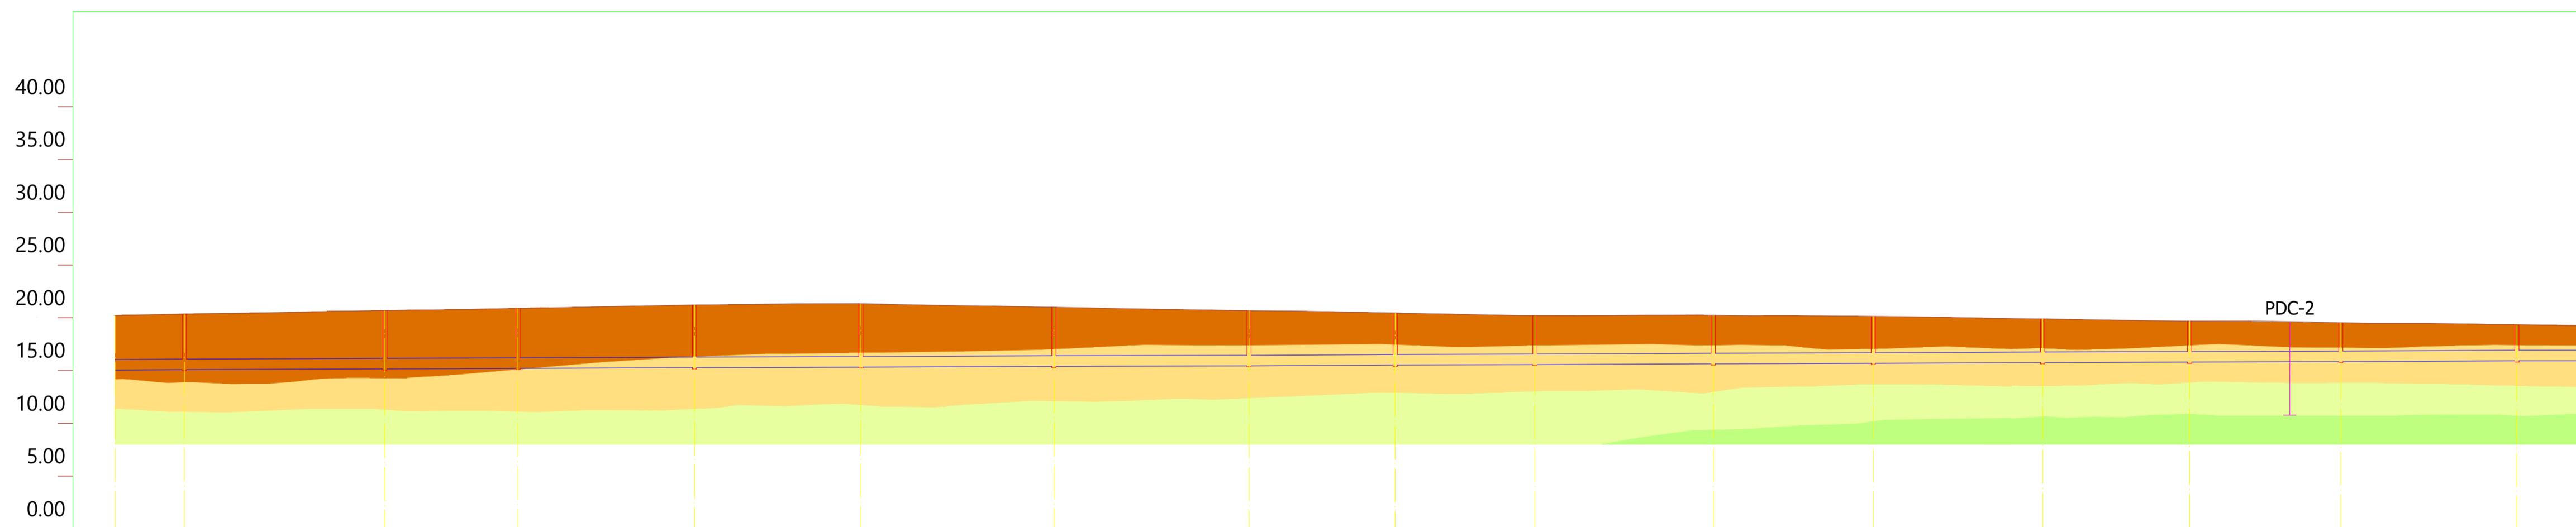
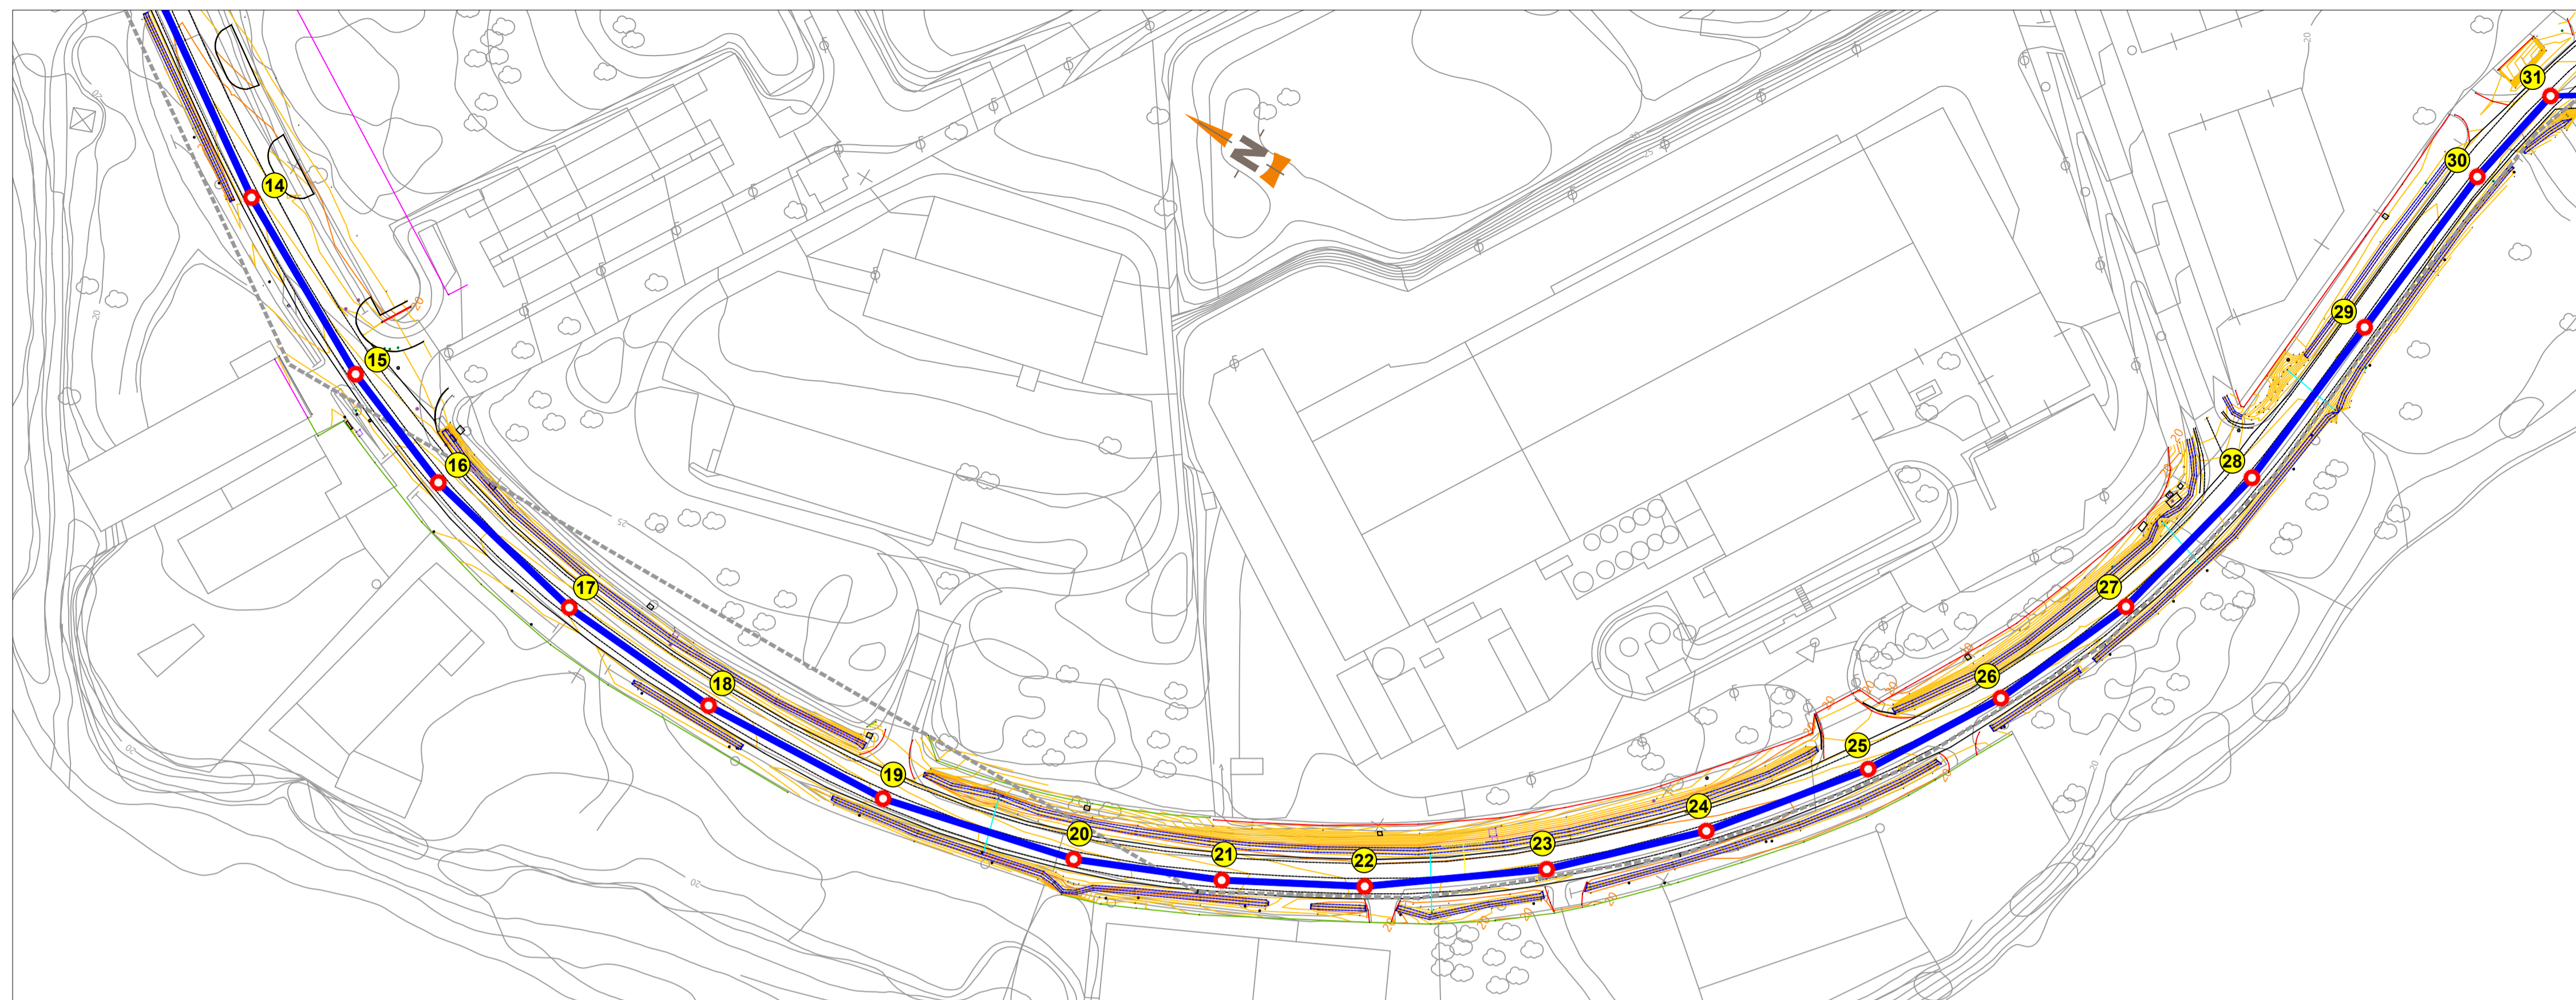


Sección Tipo	PRFV Ø1000											
Pendiente	0.15%											
Zanja Tipo	Zanja 2											
Cota Roja	5.19	5.22	5.63	6.14	6.50	6.74	6.89	6.51	5.94	5.20	4.32	4.55
Cota rasante	14.01	14.02	14.10	14.16	14.23	14.29	14.36	14.45	14.50	14.59	14.71	14.82
Cota terreno	19.20	19.25	19.73	20.30	20.73	21.03	21.25	20.95	20.44	19.78	19.03	19.37
Distancia parcial	0.00	12.34	52.21	40.73	42.20	40.00	50.05	55.33	34.41	60.18	80.00	77.44
Distancia a origen	0.00	12.34	64.55	105.28	147.48	187.48	237.53	292.86	327.27	387.45	467.45	544.89
Perfil	1	2	3	4	5	6	7	8	9	10	11	12

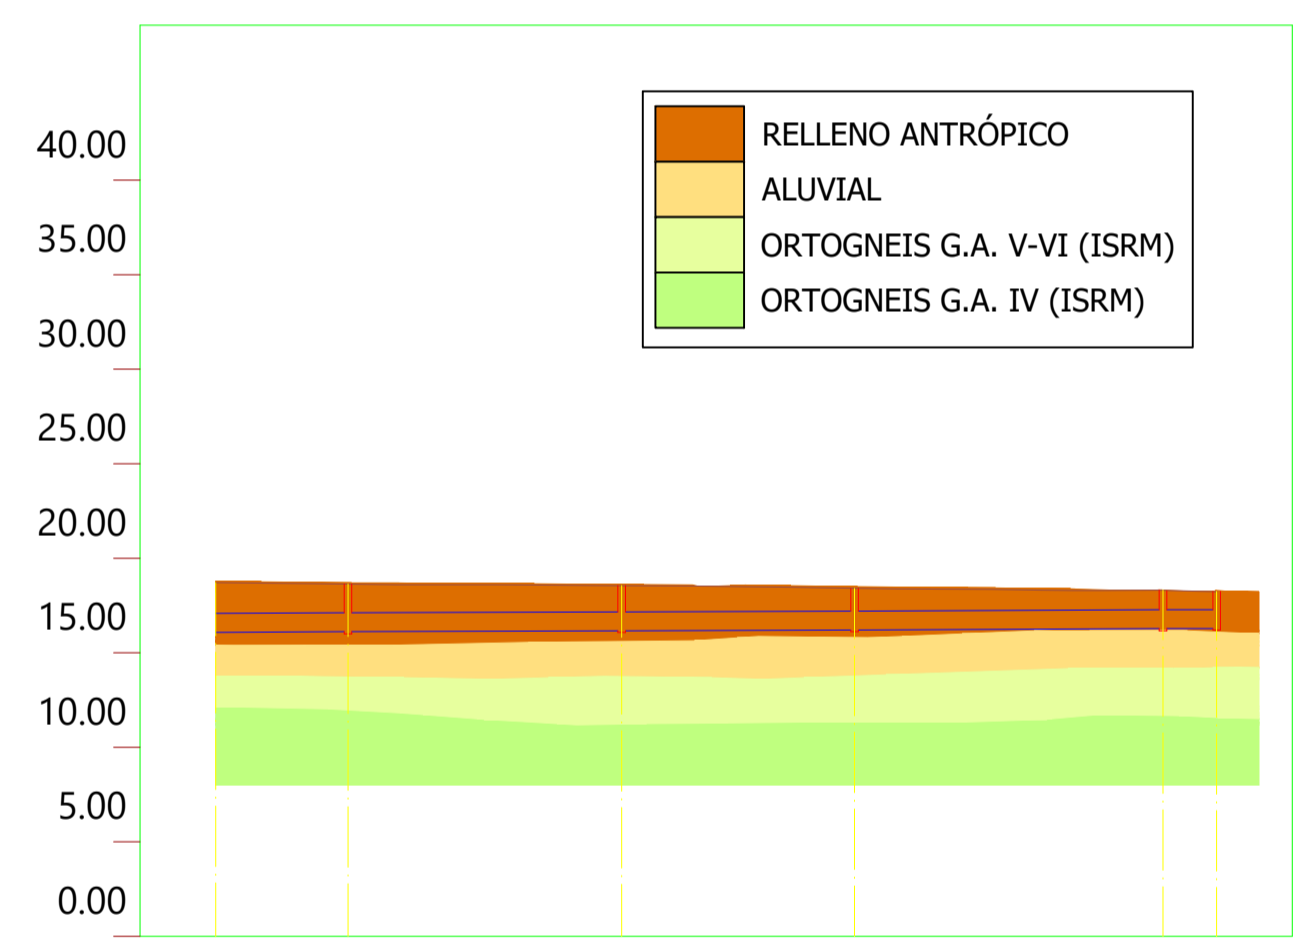

Sección Tipo	PRFV ø1000																															
Pendiente	0.15%																															
Zanja Tipo	Zanja 2														Zanja 1																	

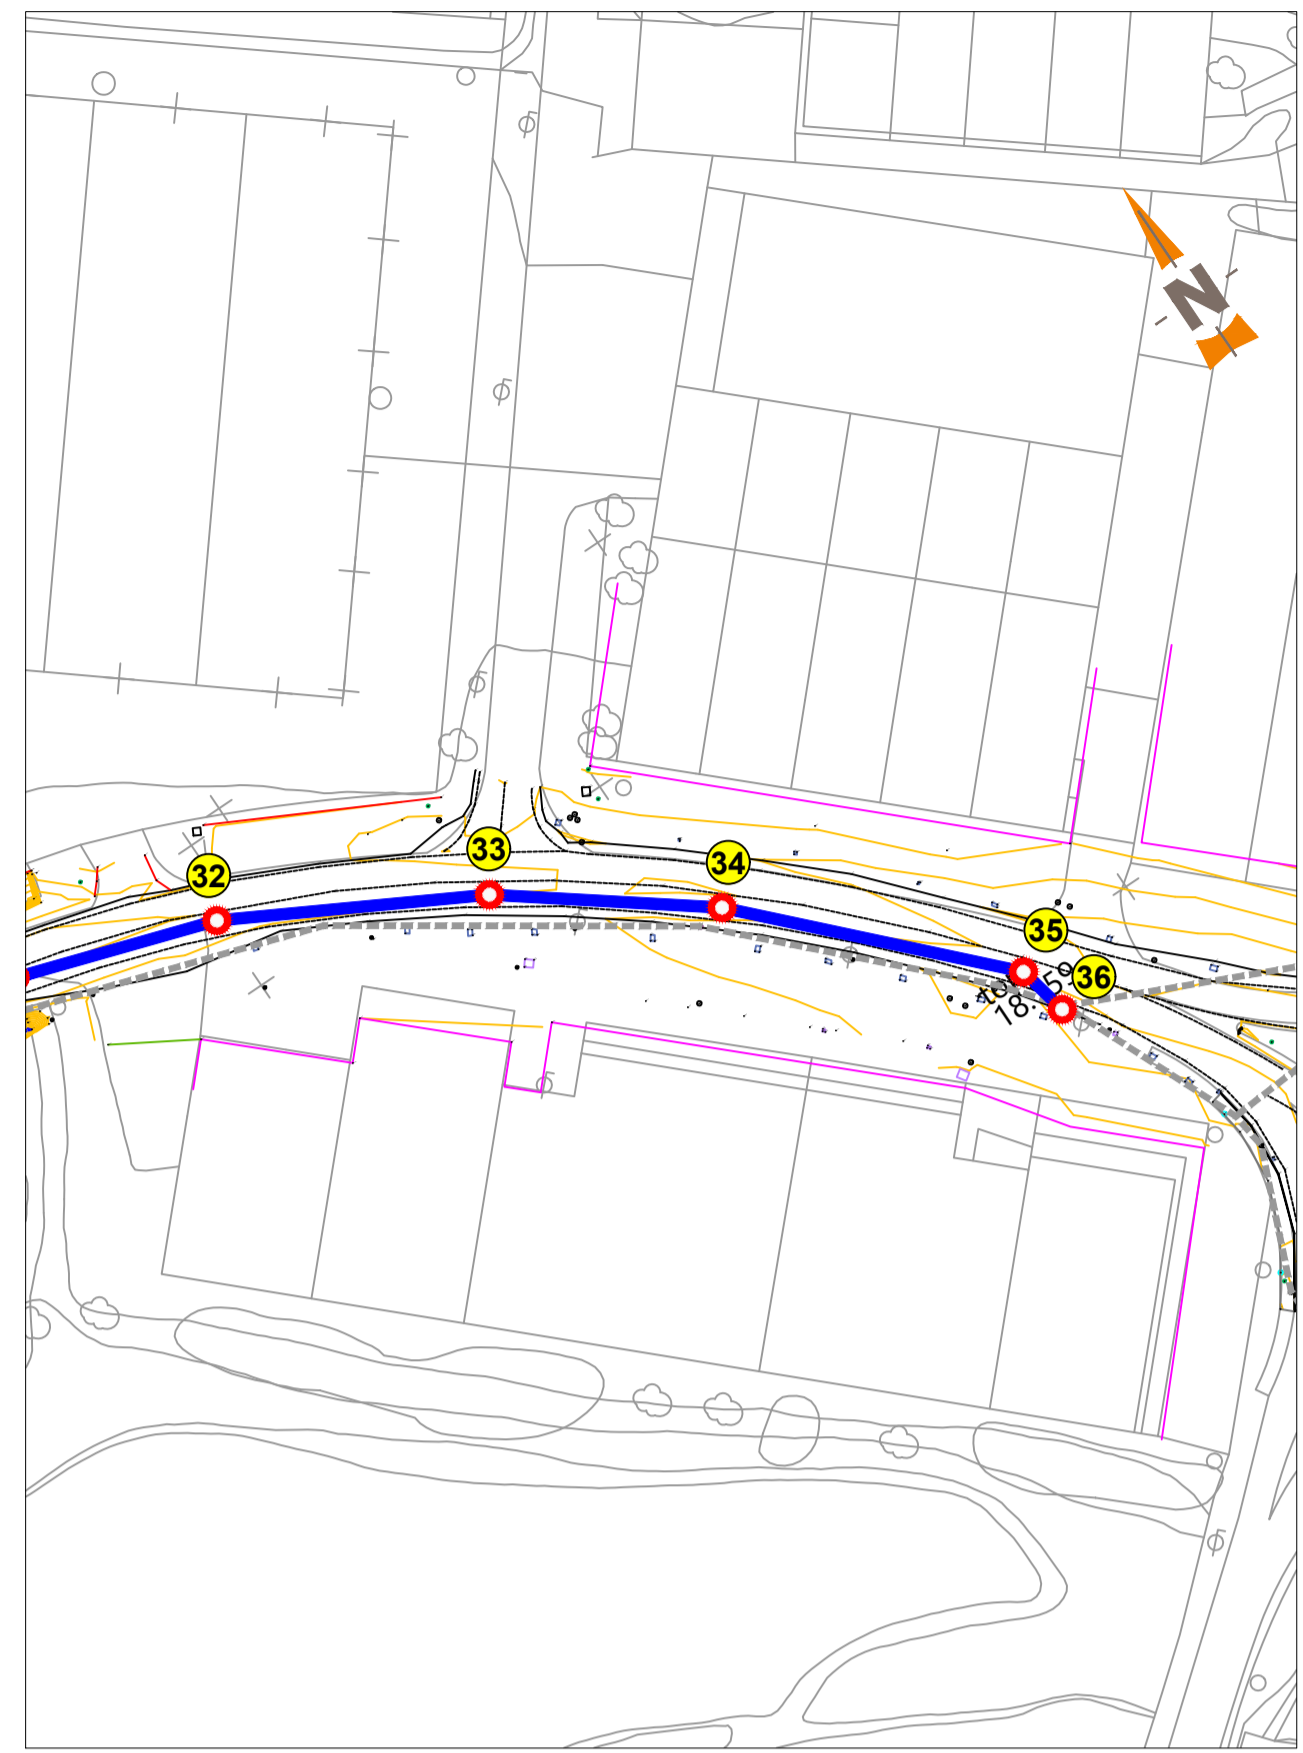

Sección Tipo	PRFV ø1000					
Pendiente	0.15%					
Zanja Tipo	Zanja 1					
Cota Roja	2.62	2.51	2.38	2.19	2.02	1.94
Cota rasante	16.08	16.11	16.16	16.21	16.27	16.28
Cota terreno	18.70	18.62	18.54	18.40	18.29	18.21
Distancia parcial	0.00	17.52	36.22	30.81	40.77	7.11
Distancia a origen	1382.00	1399.52	1435.74	1466.55	1507.32	1514.43
Perfil	32		33	34	35 36	